




2 FLOOR PLAN - SECOND LEVEL ZONE 1
208 1/8" = 1'-0"

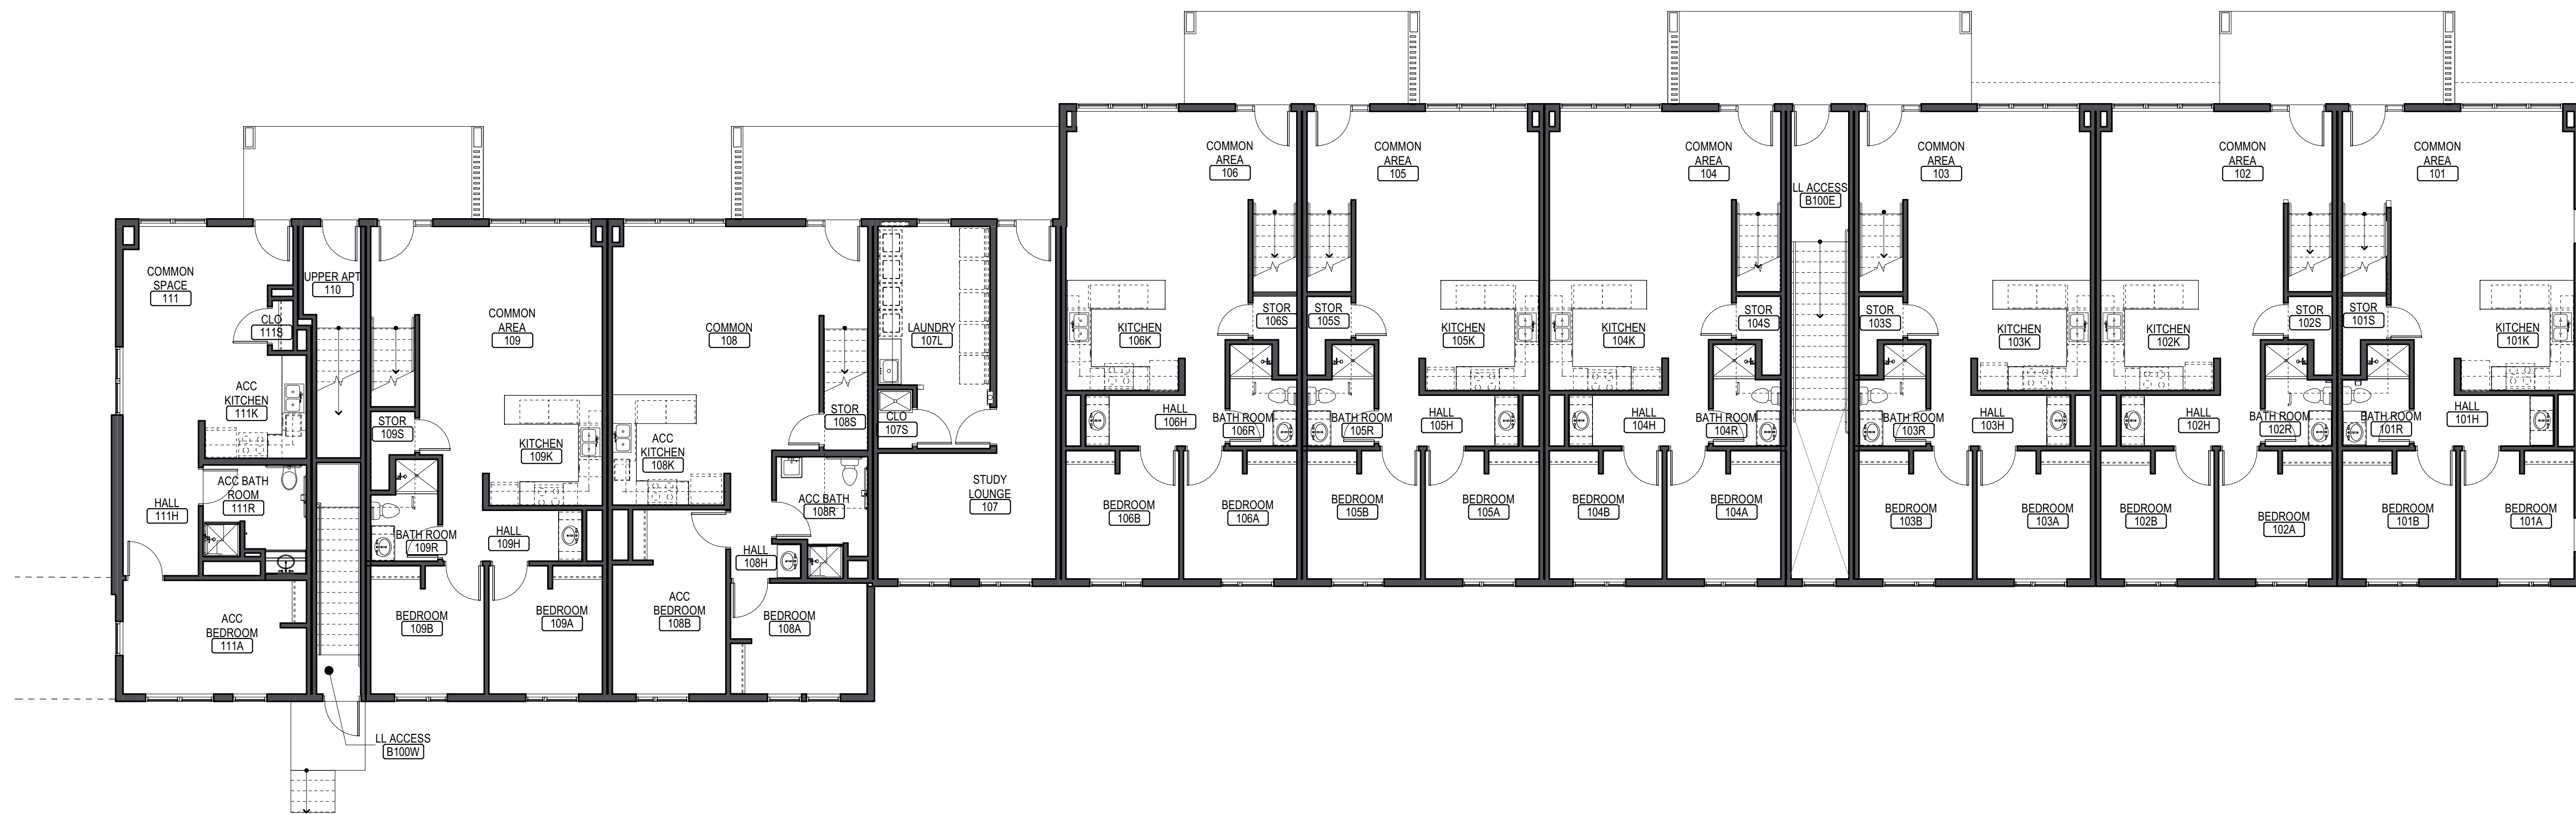

1 FLOOR PLAN - FIRST LEVEL ZONE 1
208 1/8" = 1'-0"

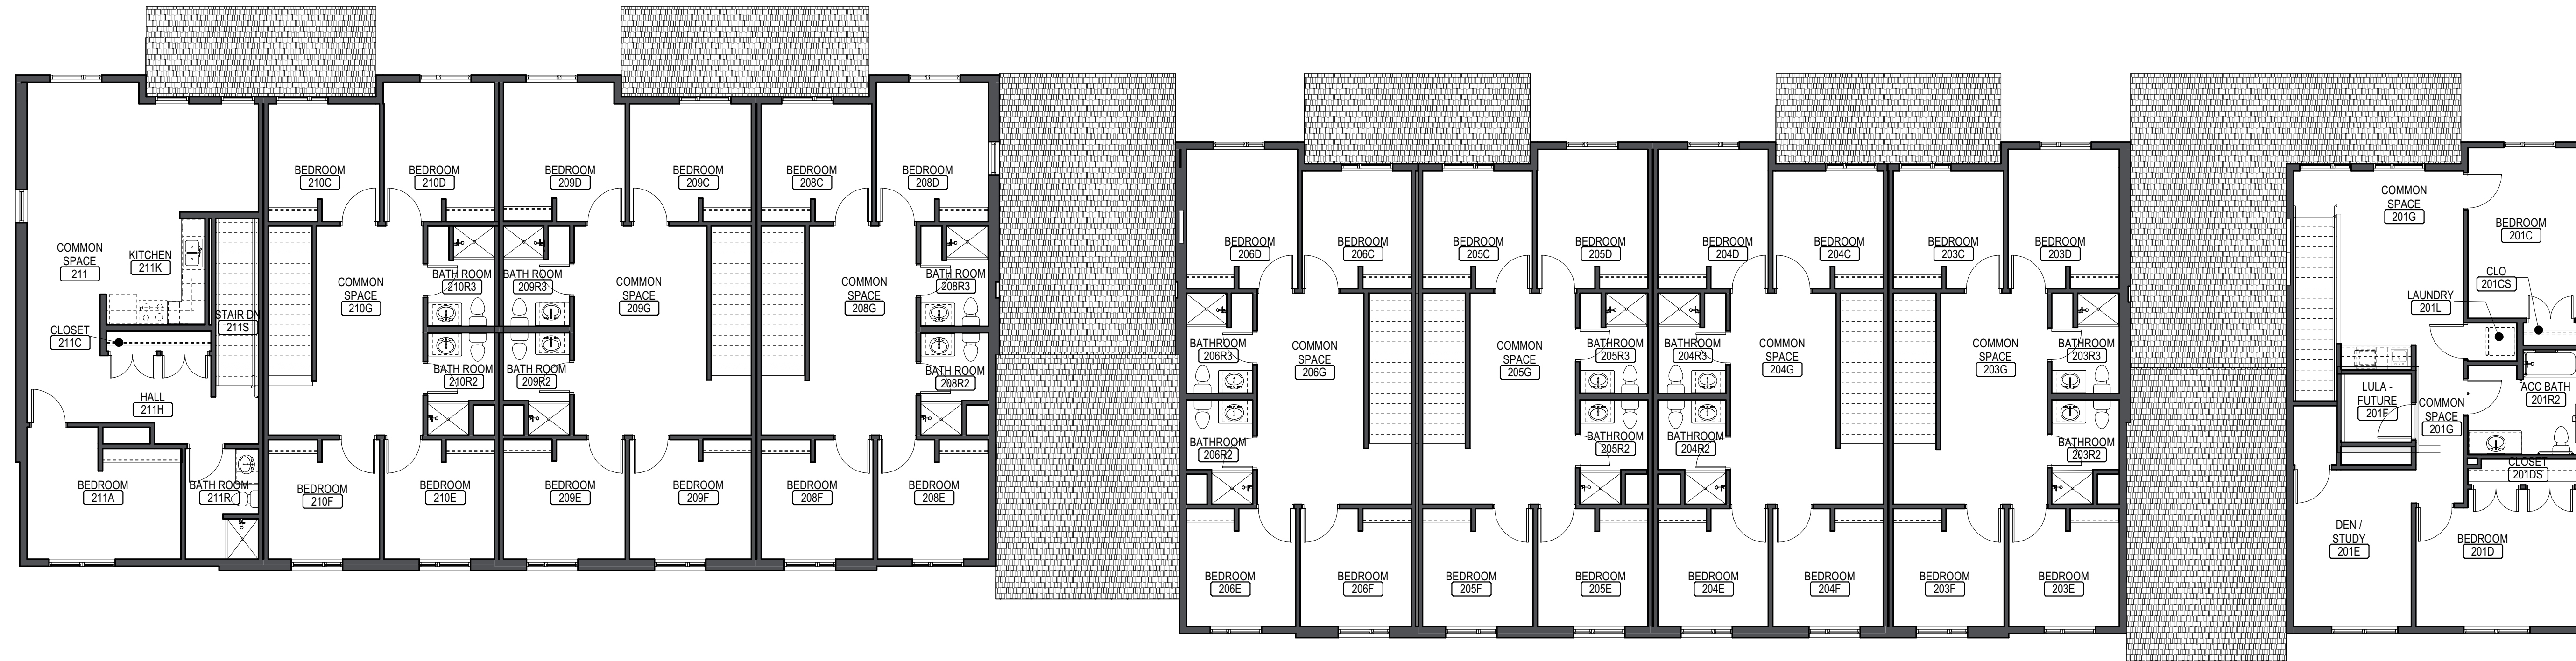

2 FLOOR PLAN - SECOND LEVEL ZONE 2
1/8" = 1'-0"

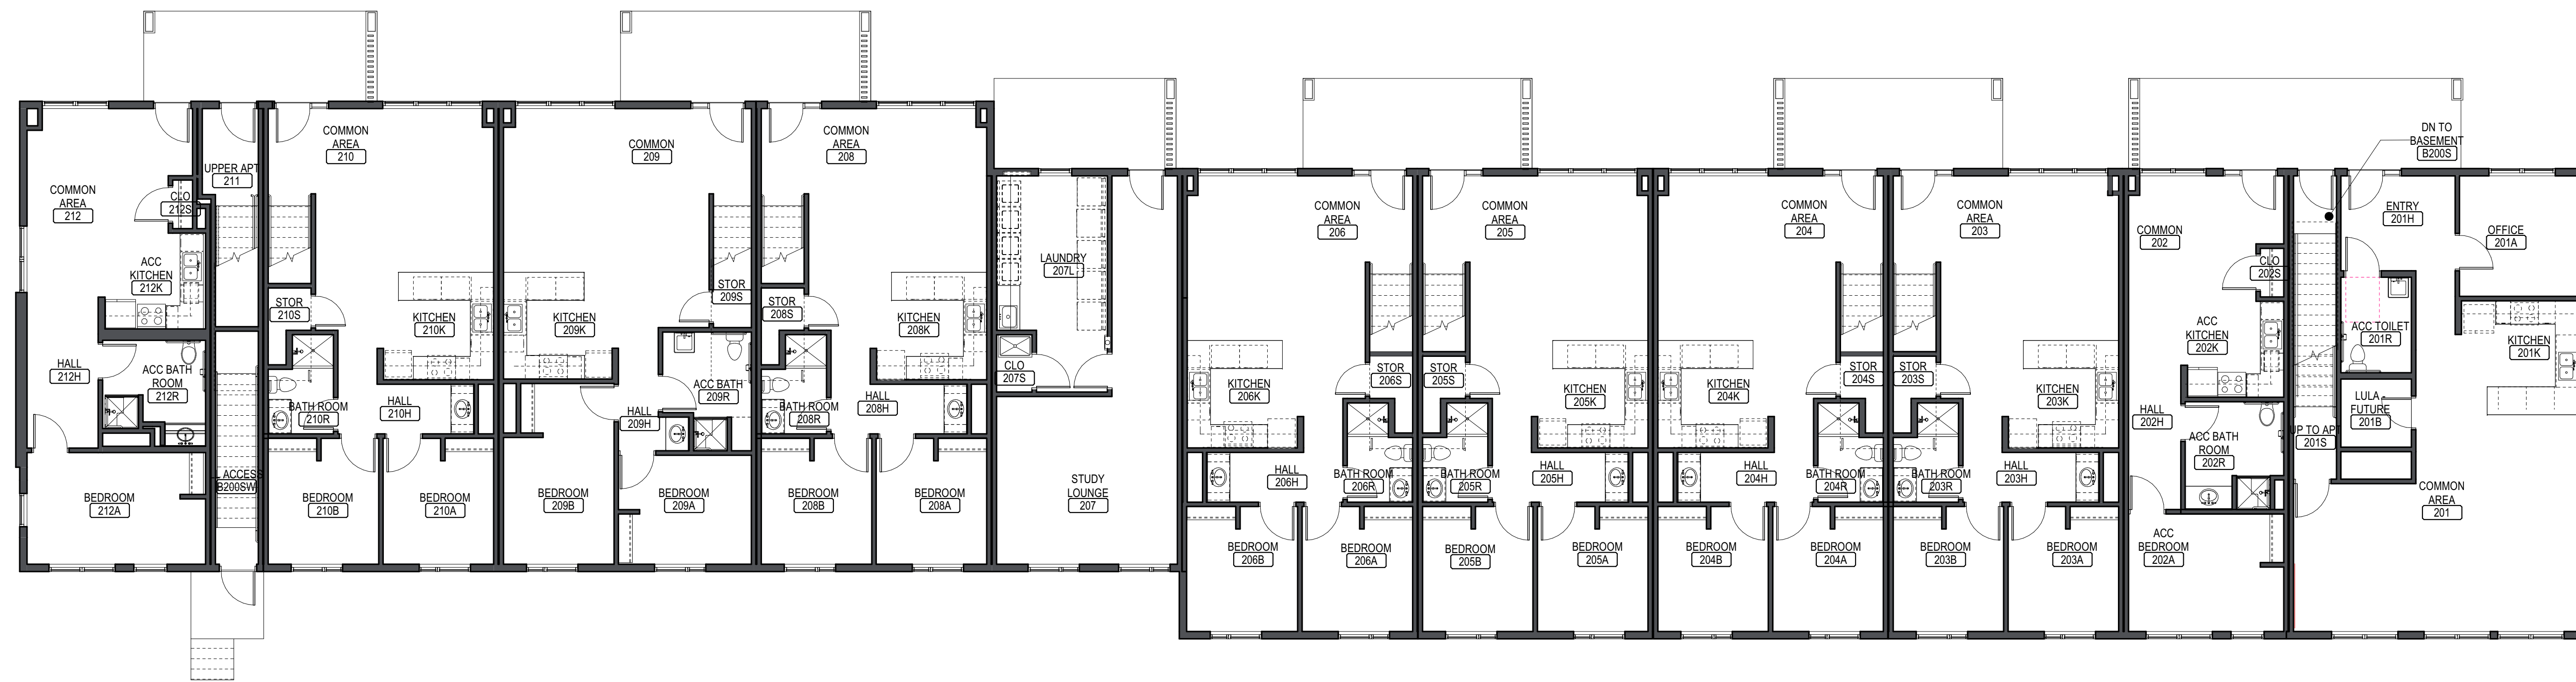

1 FLOOR PLAN - FIRST LEVEL ZONE 2
1/8" = 1'-0"

